


Boston Public Health Commission
Parking Garage

Project Location
Boston, MA

Deliverable
Existing Conditions
Not For Construction

Revisions/Notes

Sheet
Level 1 Floor Plan Part A
Scale: 1/8" = 1'-0"

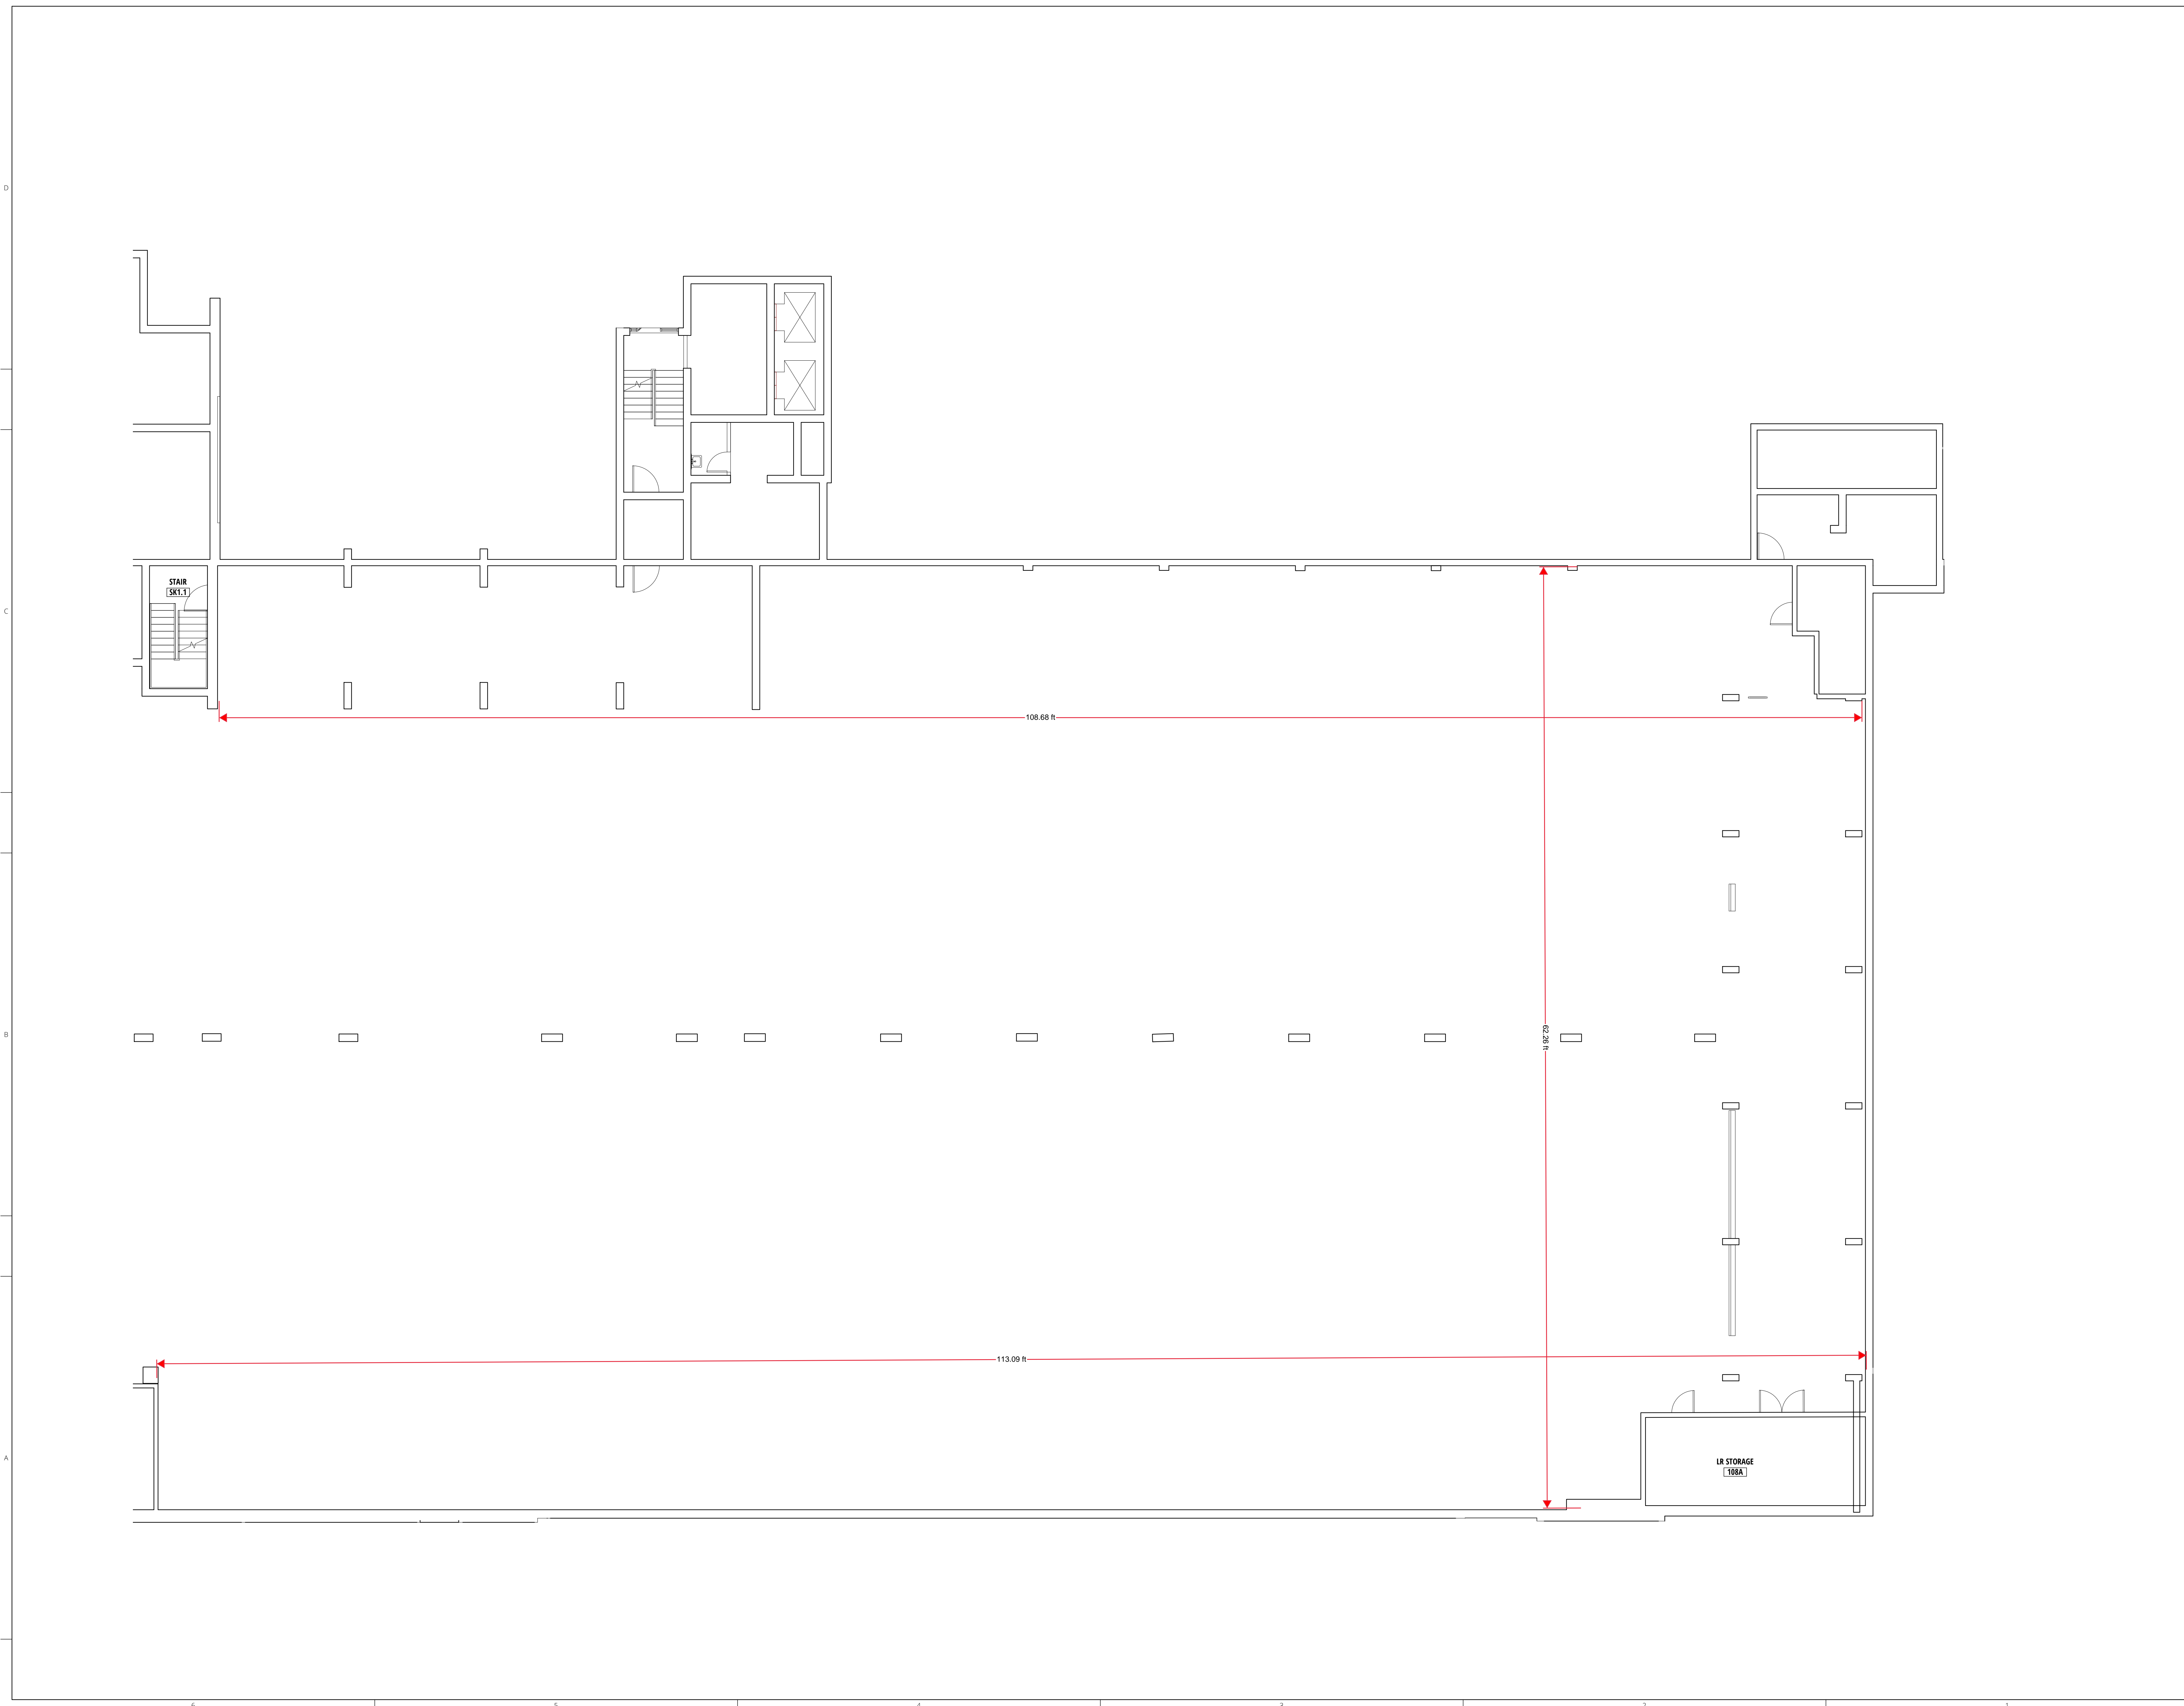



Boston Public Health Commission
Parking Garage

Project Location
Boston, MA

Deliverable
**Existing Conditions
Not For Construction**

Revisions/Notes

Sheet
Level 1 Floor Plan Part B
Scale: 1/8" = 1'-0"

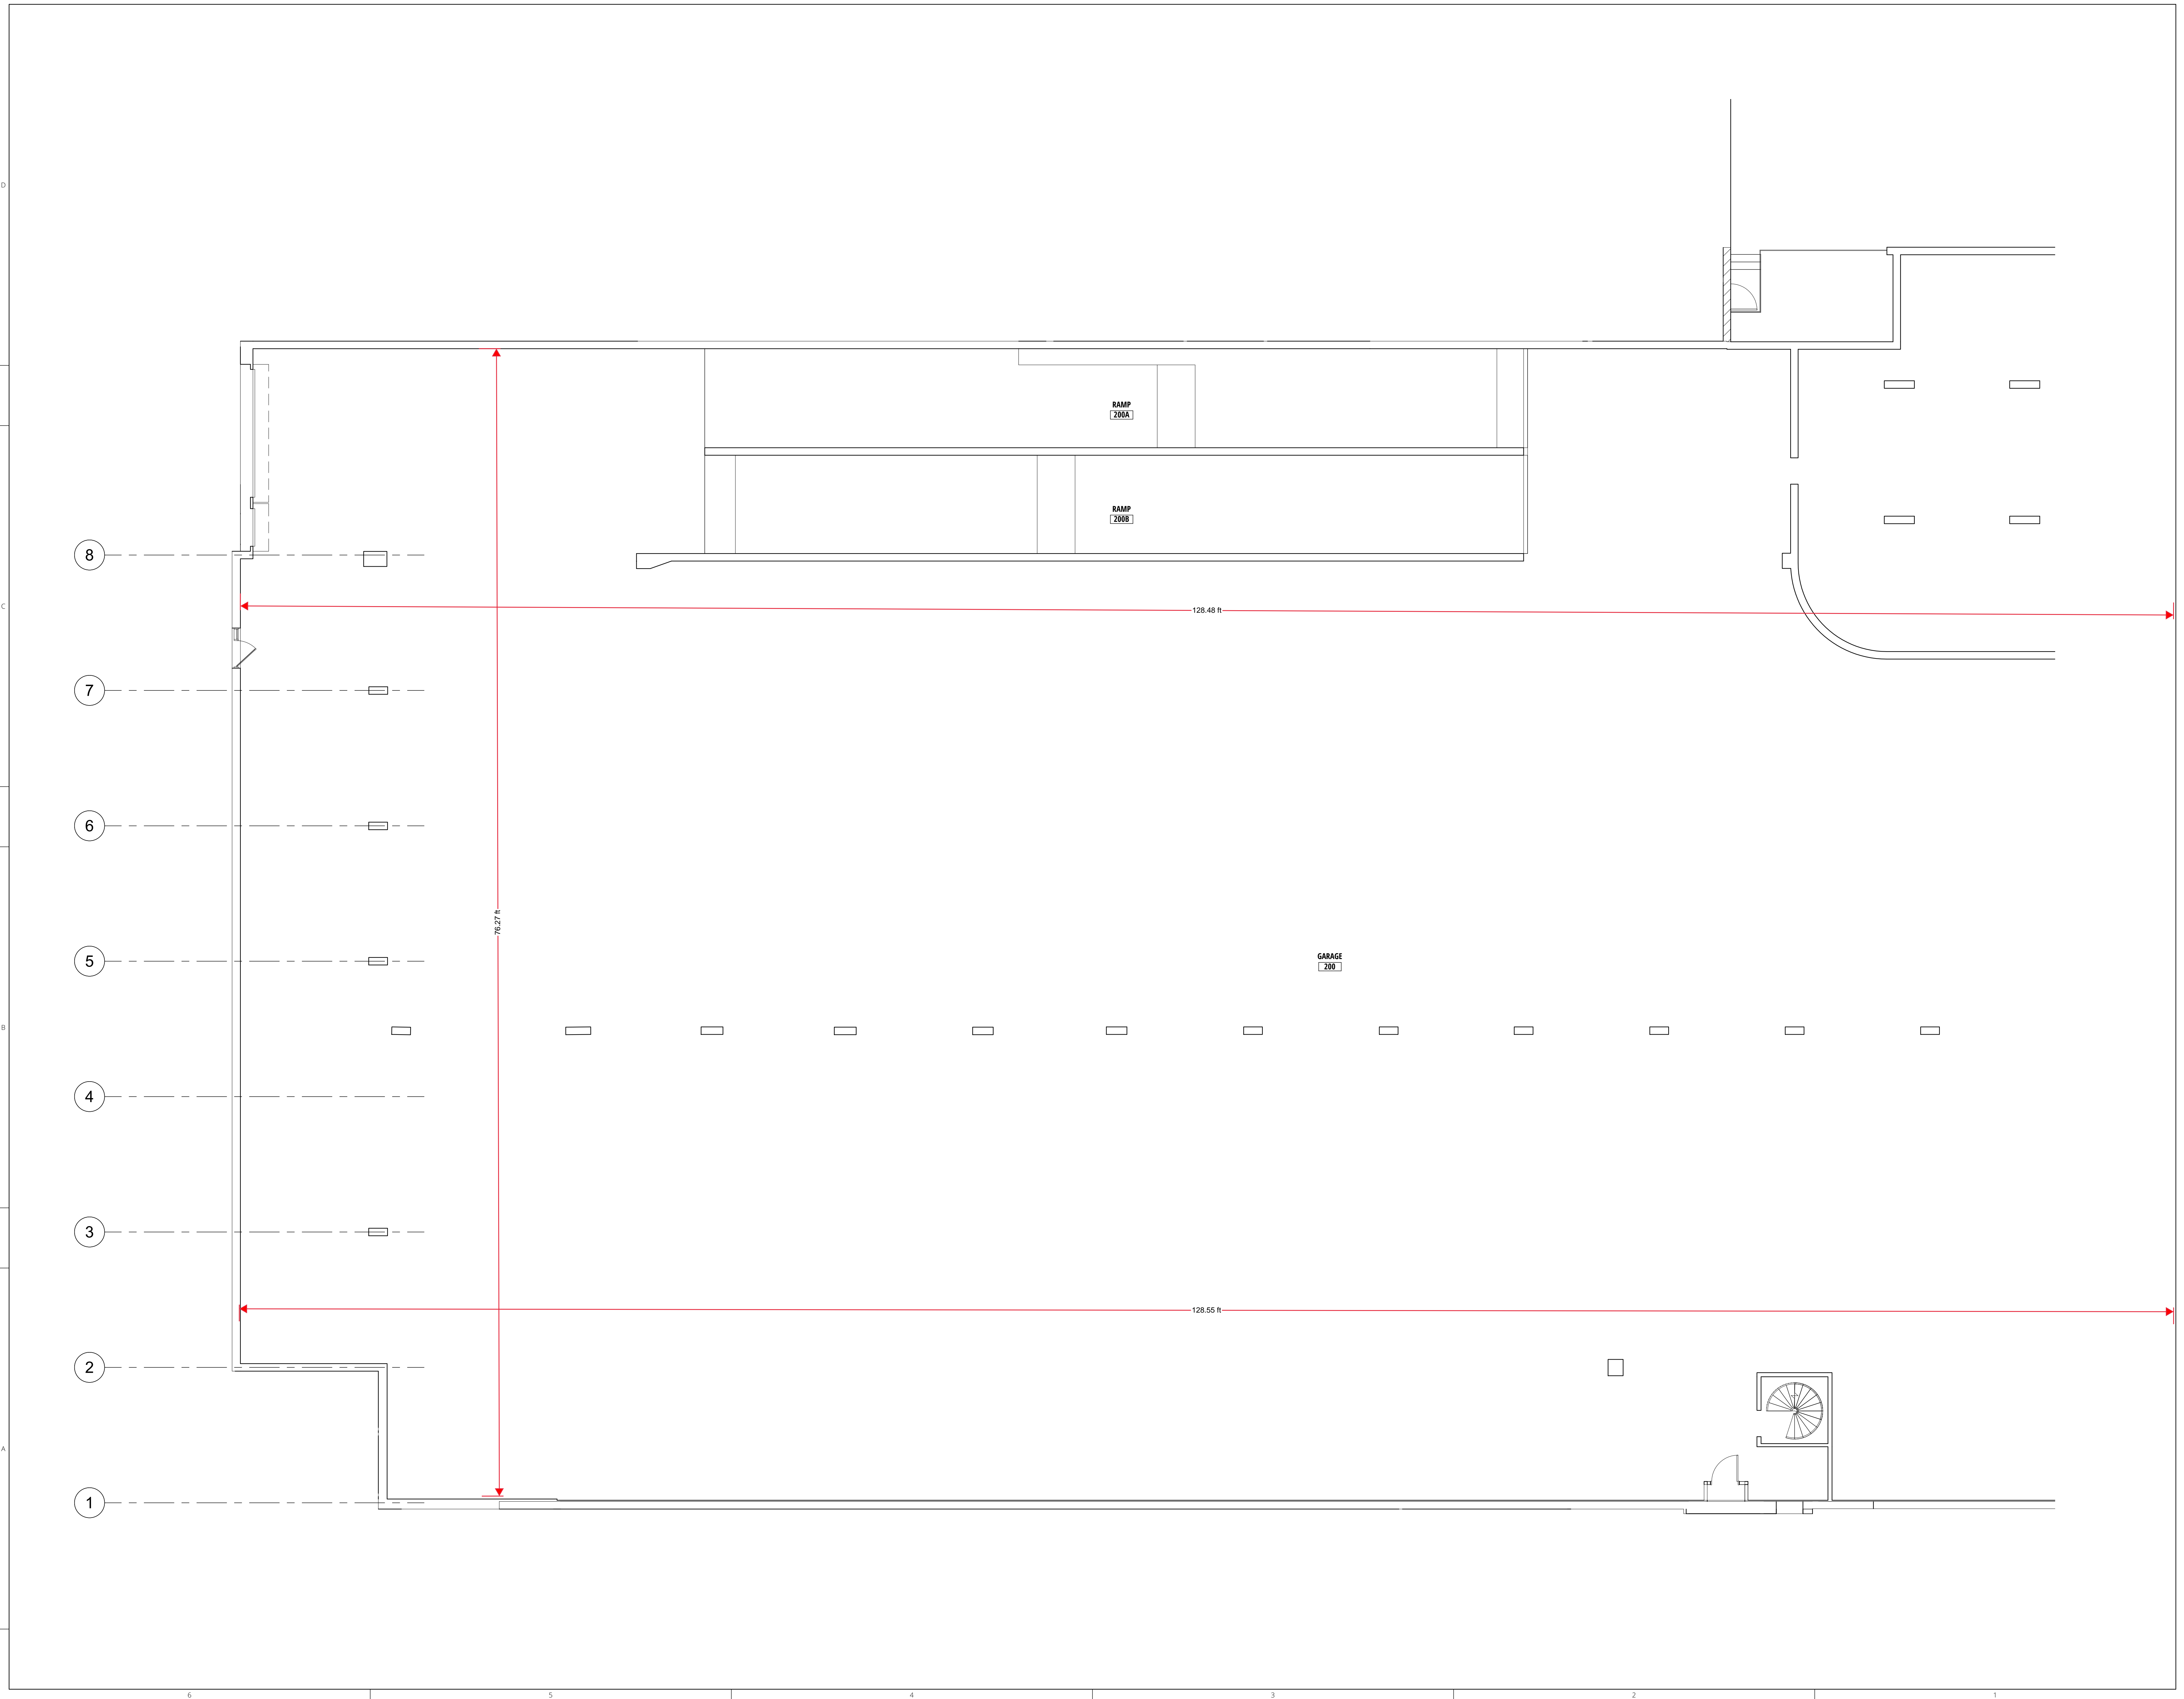 



Boston Public Health Commission
Parking Garage

Project Location
Boston, MA

Deliverable
Existing Conditions
Not For Construction

Revisions/Notes

Sheet
Level 2 Floor Plan Part A
Scale: 1/8" = 1'-0"

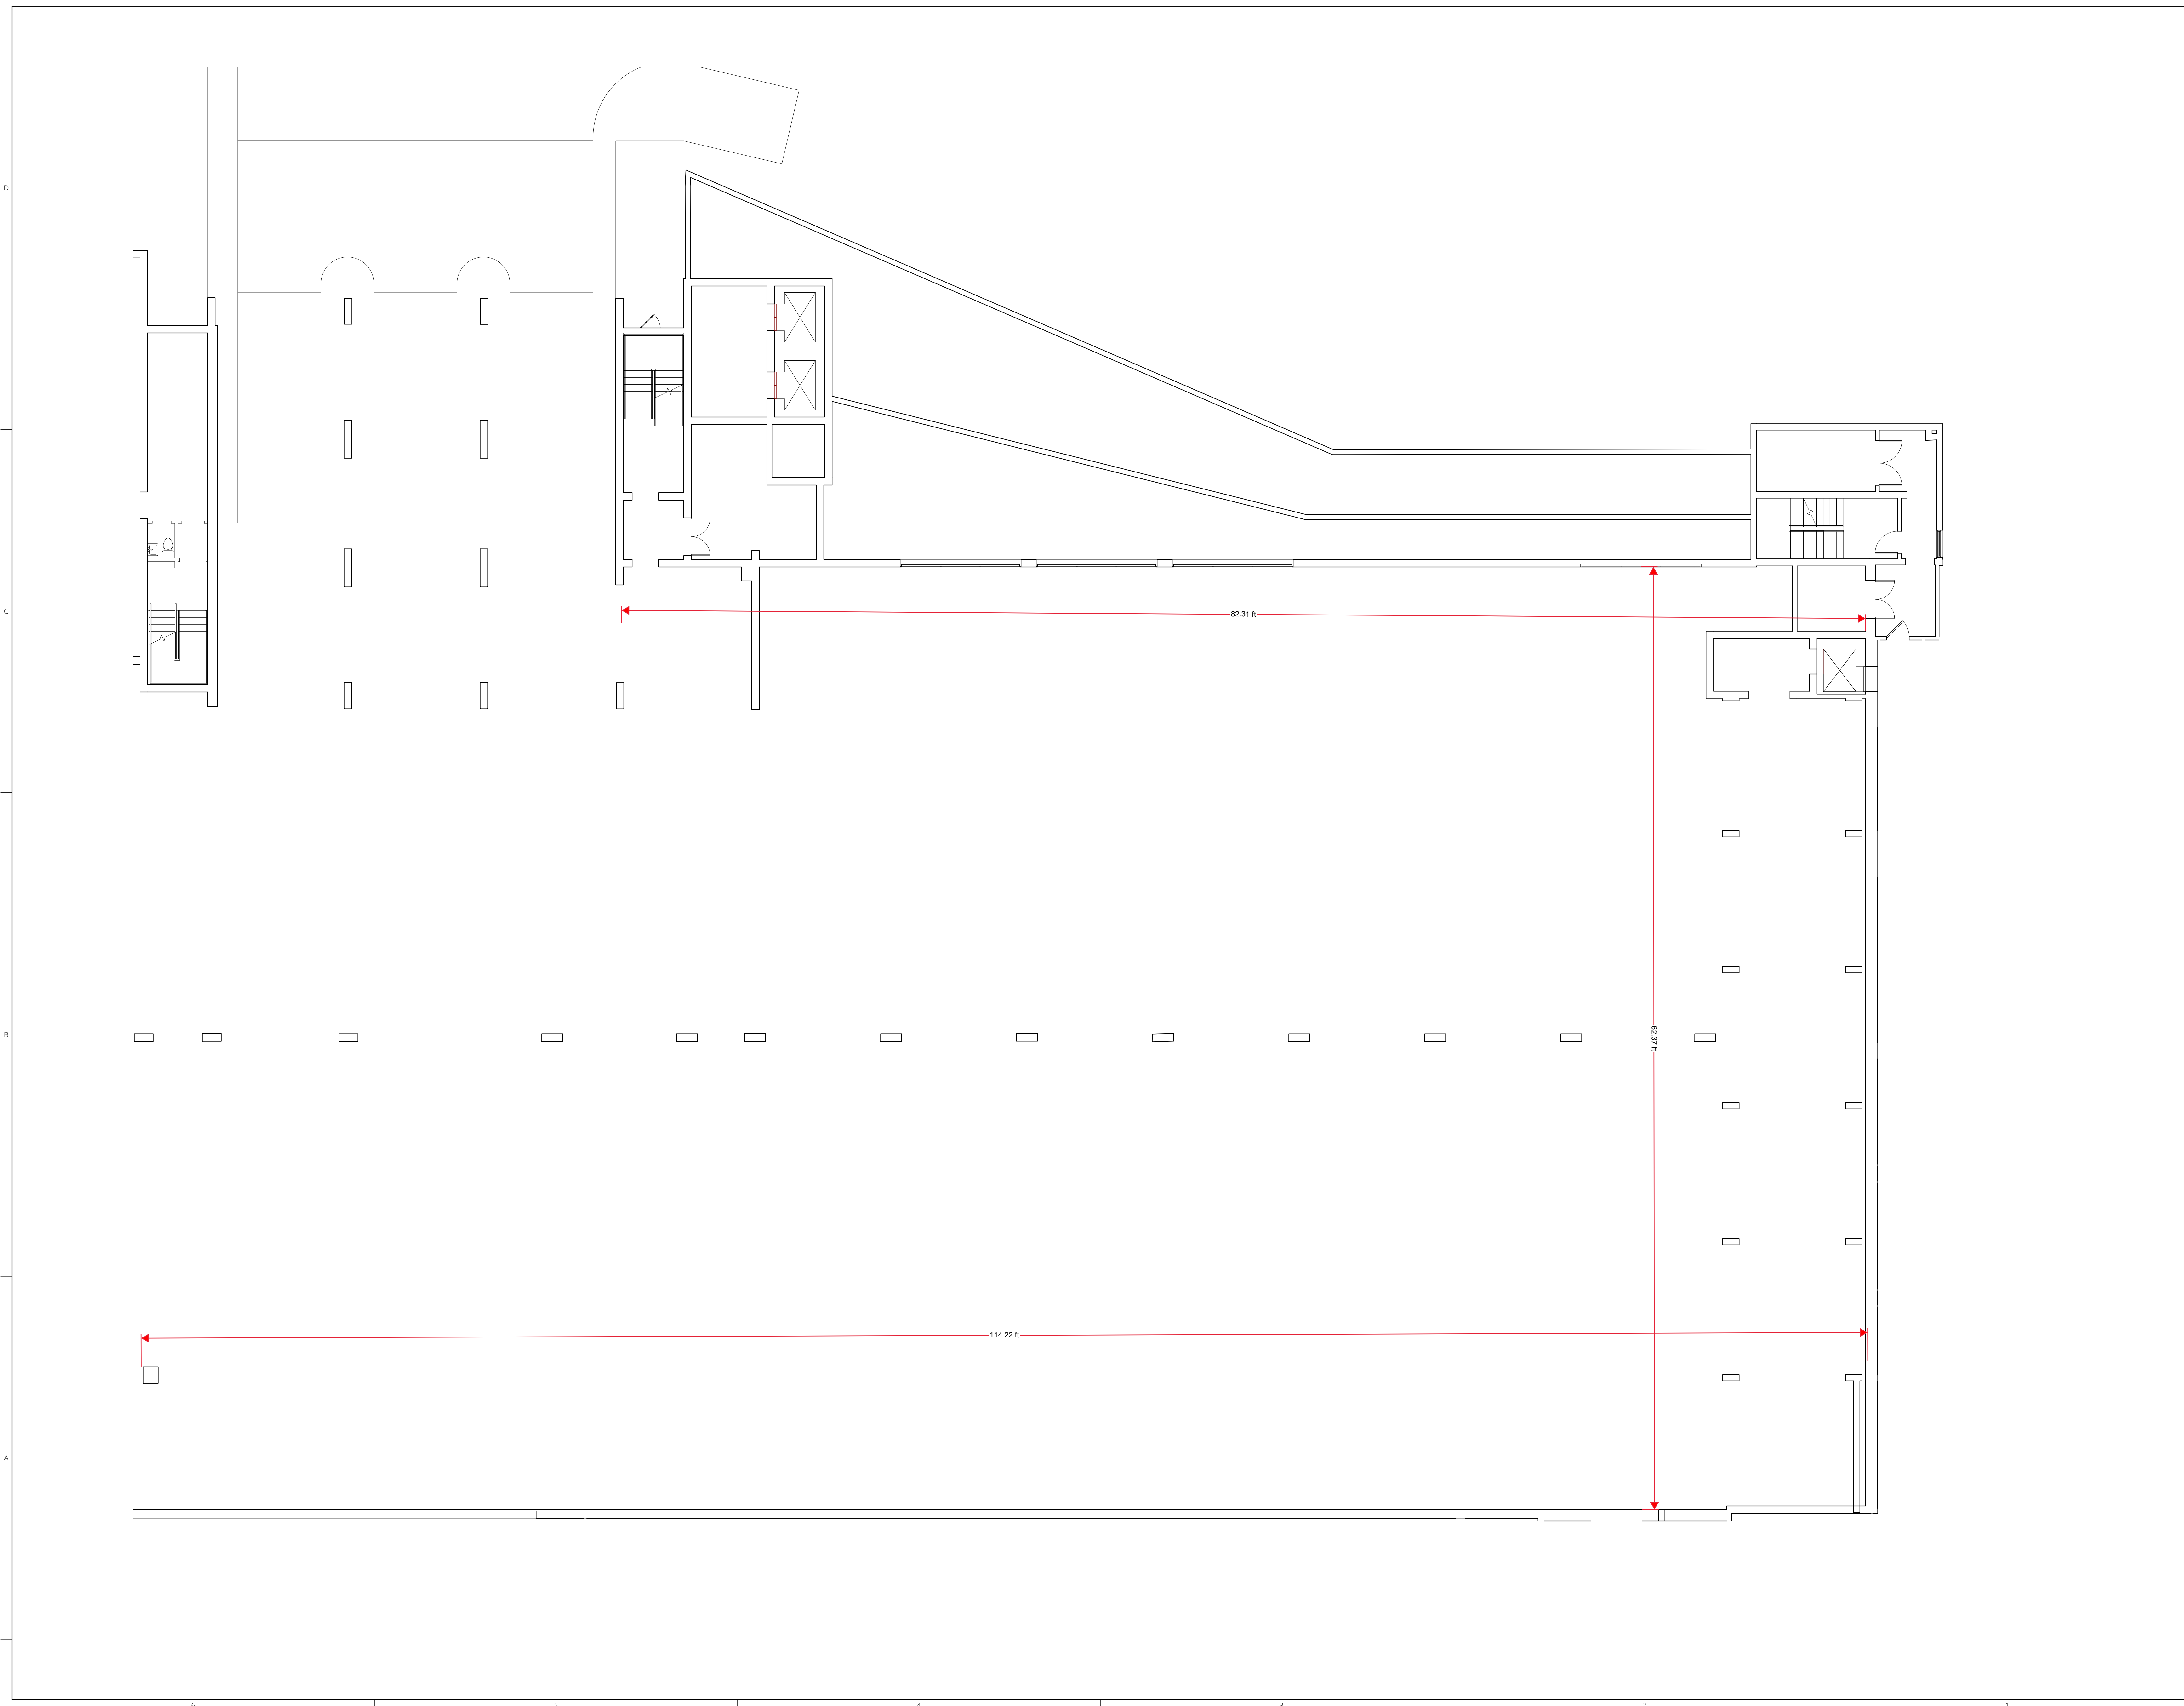 



Boston Public Health Commission
Parking Garage

Project Location
Boston, MA

Deliverable
**Existing Conditions
Not For Construction**

Revisions/Notes

Sheet
Level 2 Floor Plan Part B
Scale: 1/8" = 1'-0"

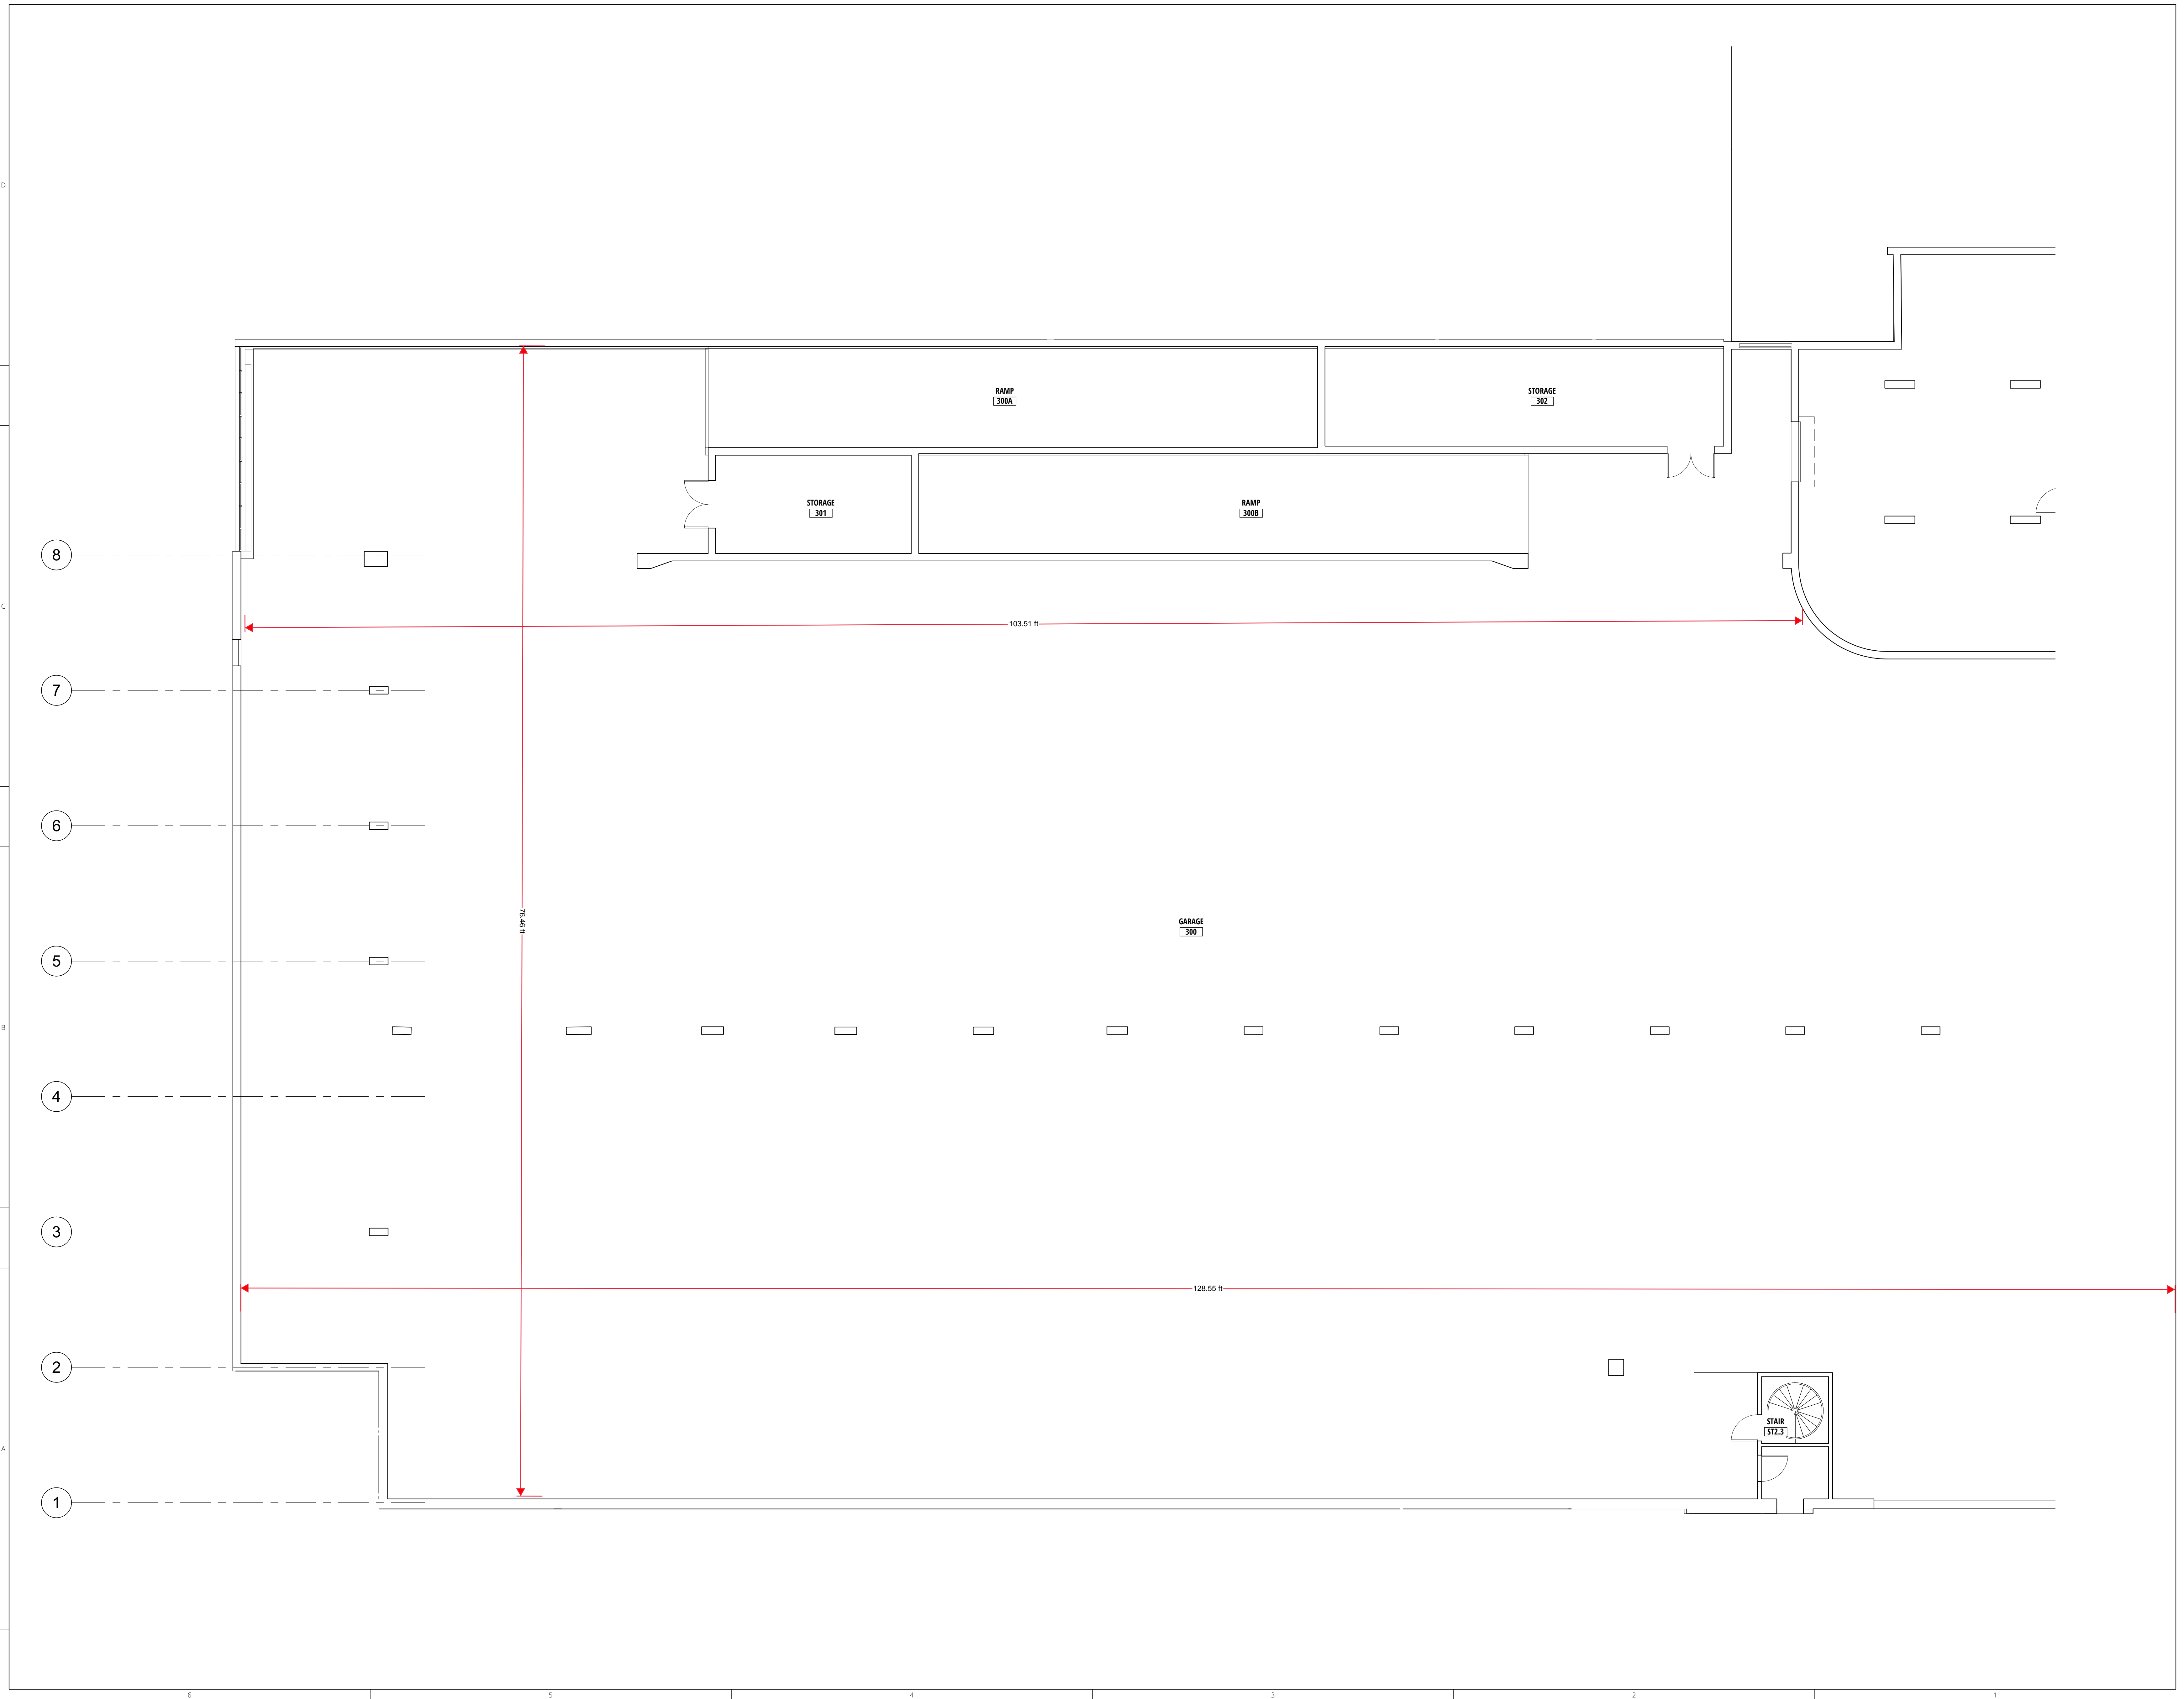 

Boston Public Health Commission
Parking Garage


Project Location
Boston, MA

Deliverable
Existing Conditions
Not For Construction

Revisions/Notes

Sheet
Level 3 Floor Plan Part A
Scale: 1/8" = 1'-0"

A1.30

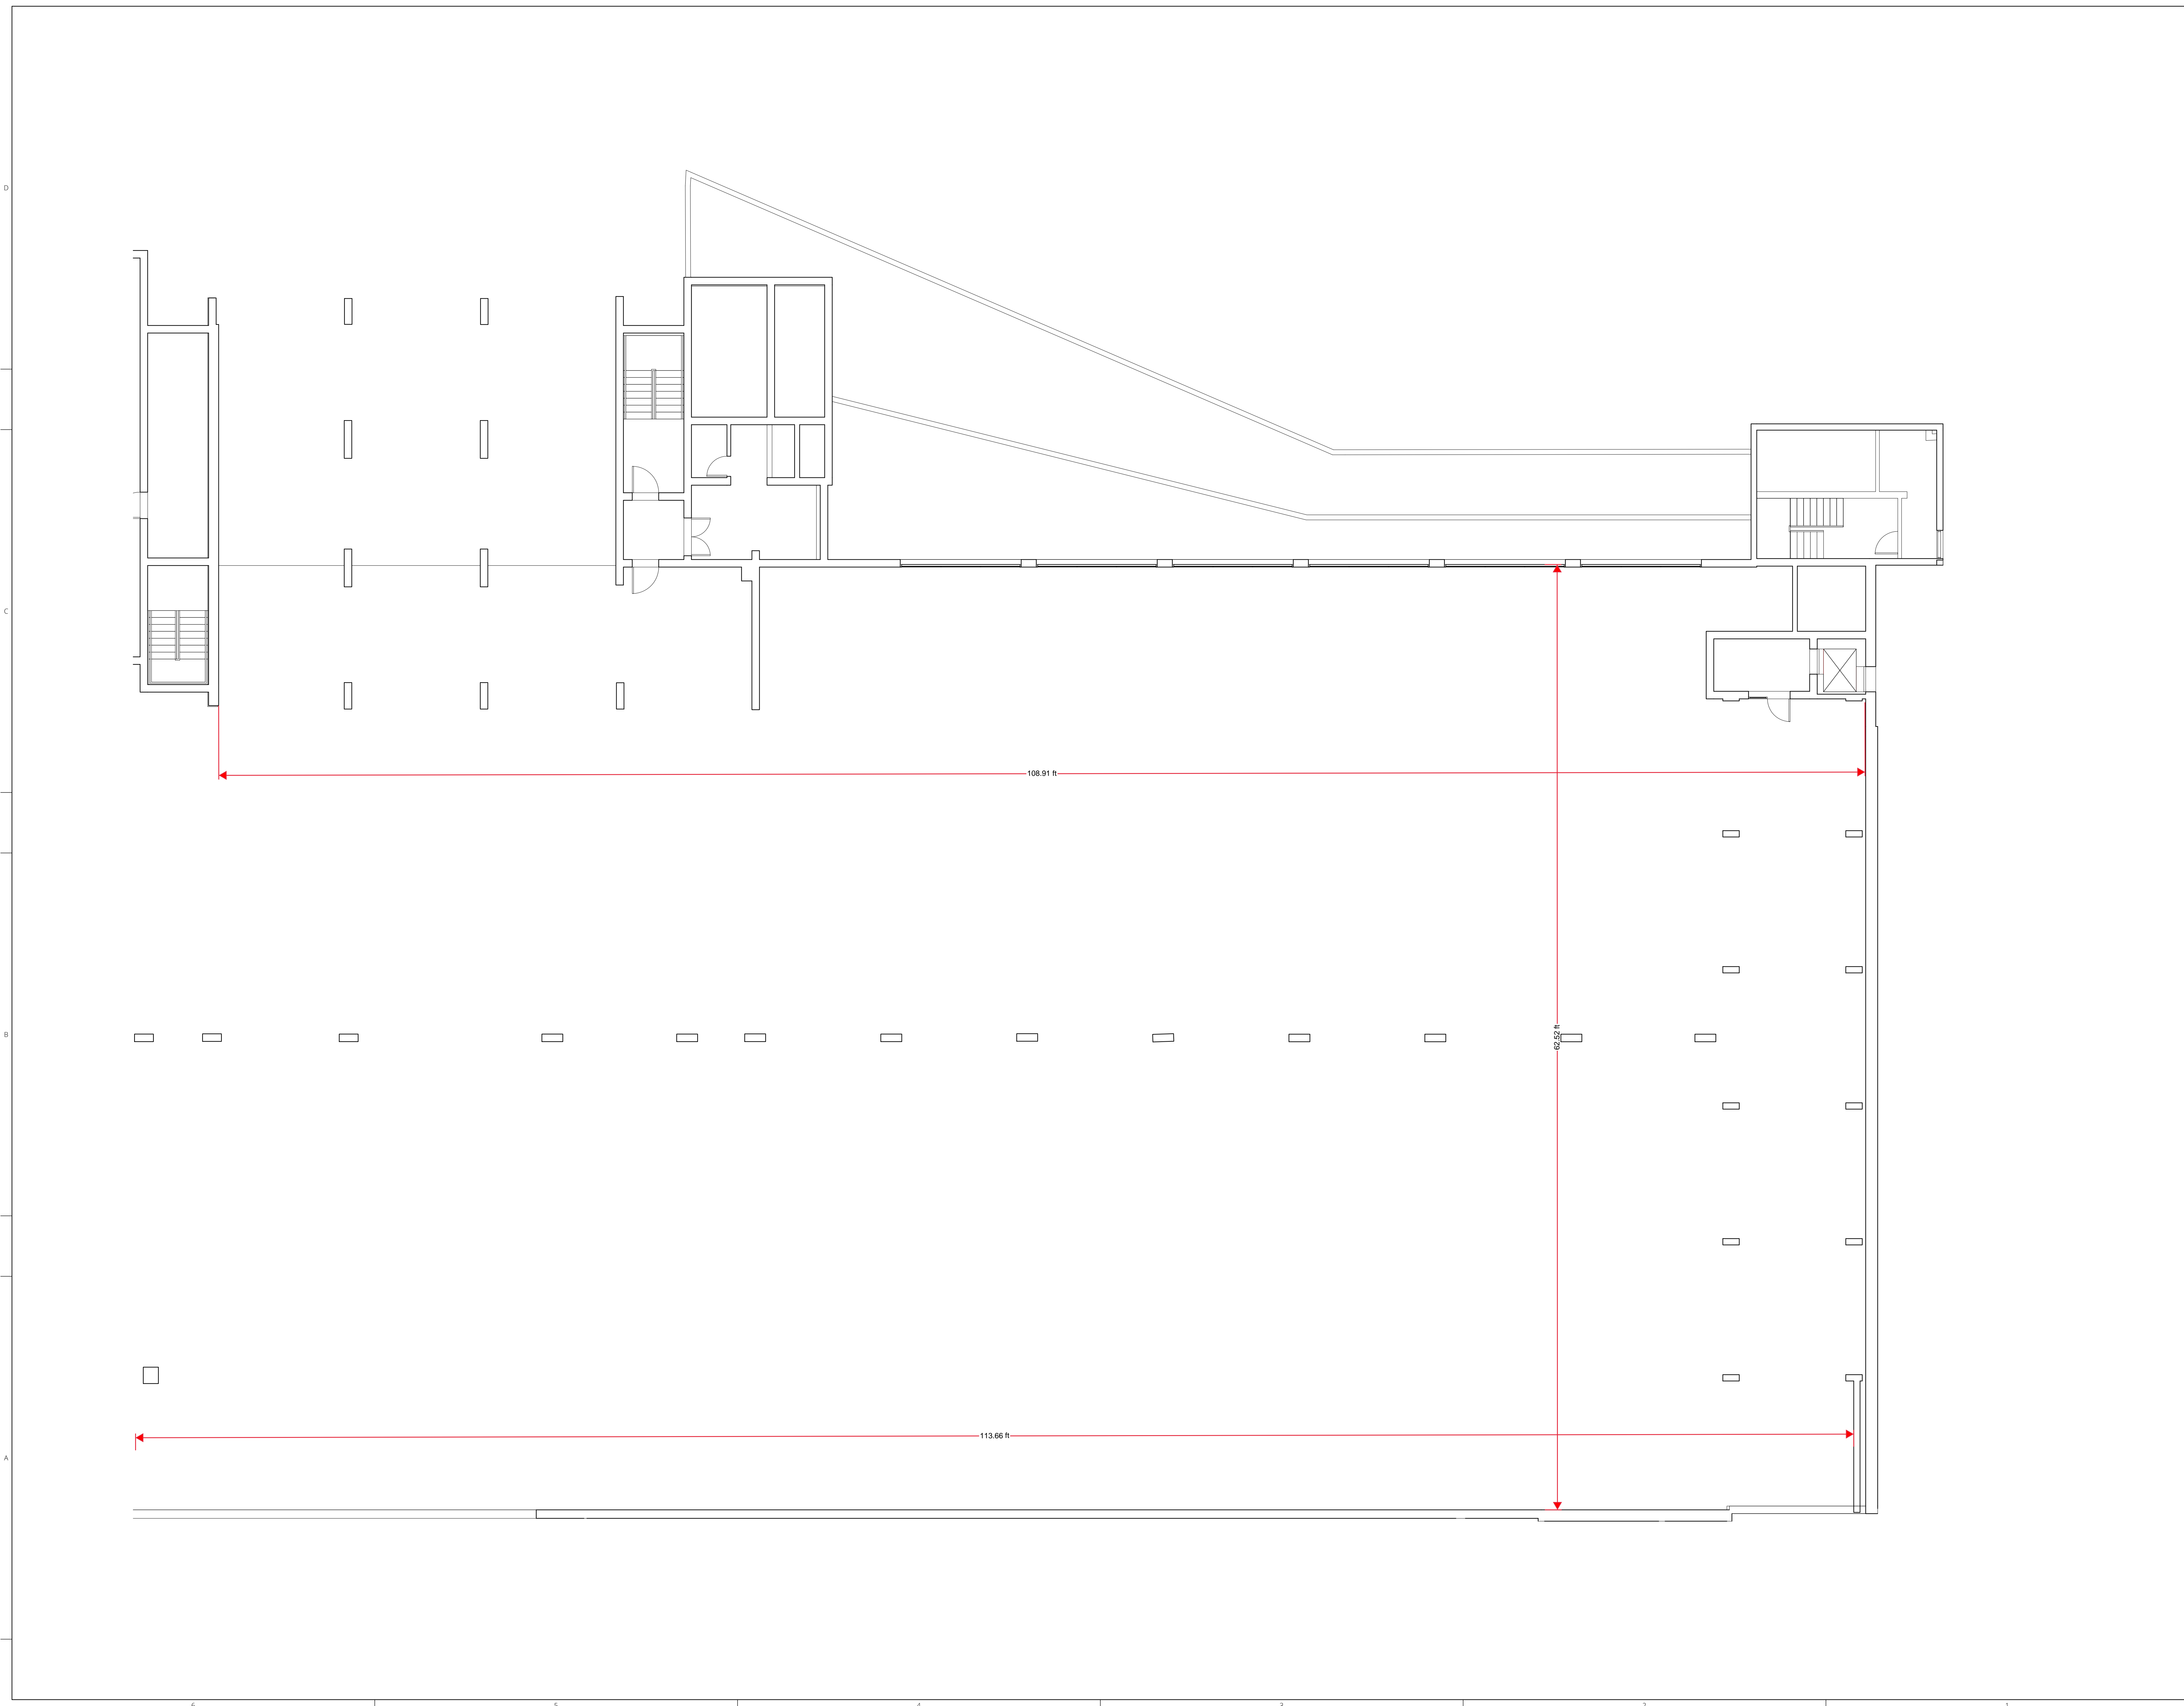


Boston Public Health Commission
Parking Garage

Project Location
Boston, MA

Deliverable
**Existing Conditions
Not For Construction**

Revisions/Notes

Sheet
Level 3 Floor Plan Part B
Scale: 1/8" = 1'-0"

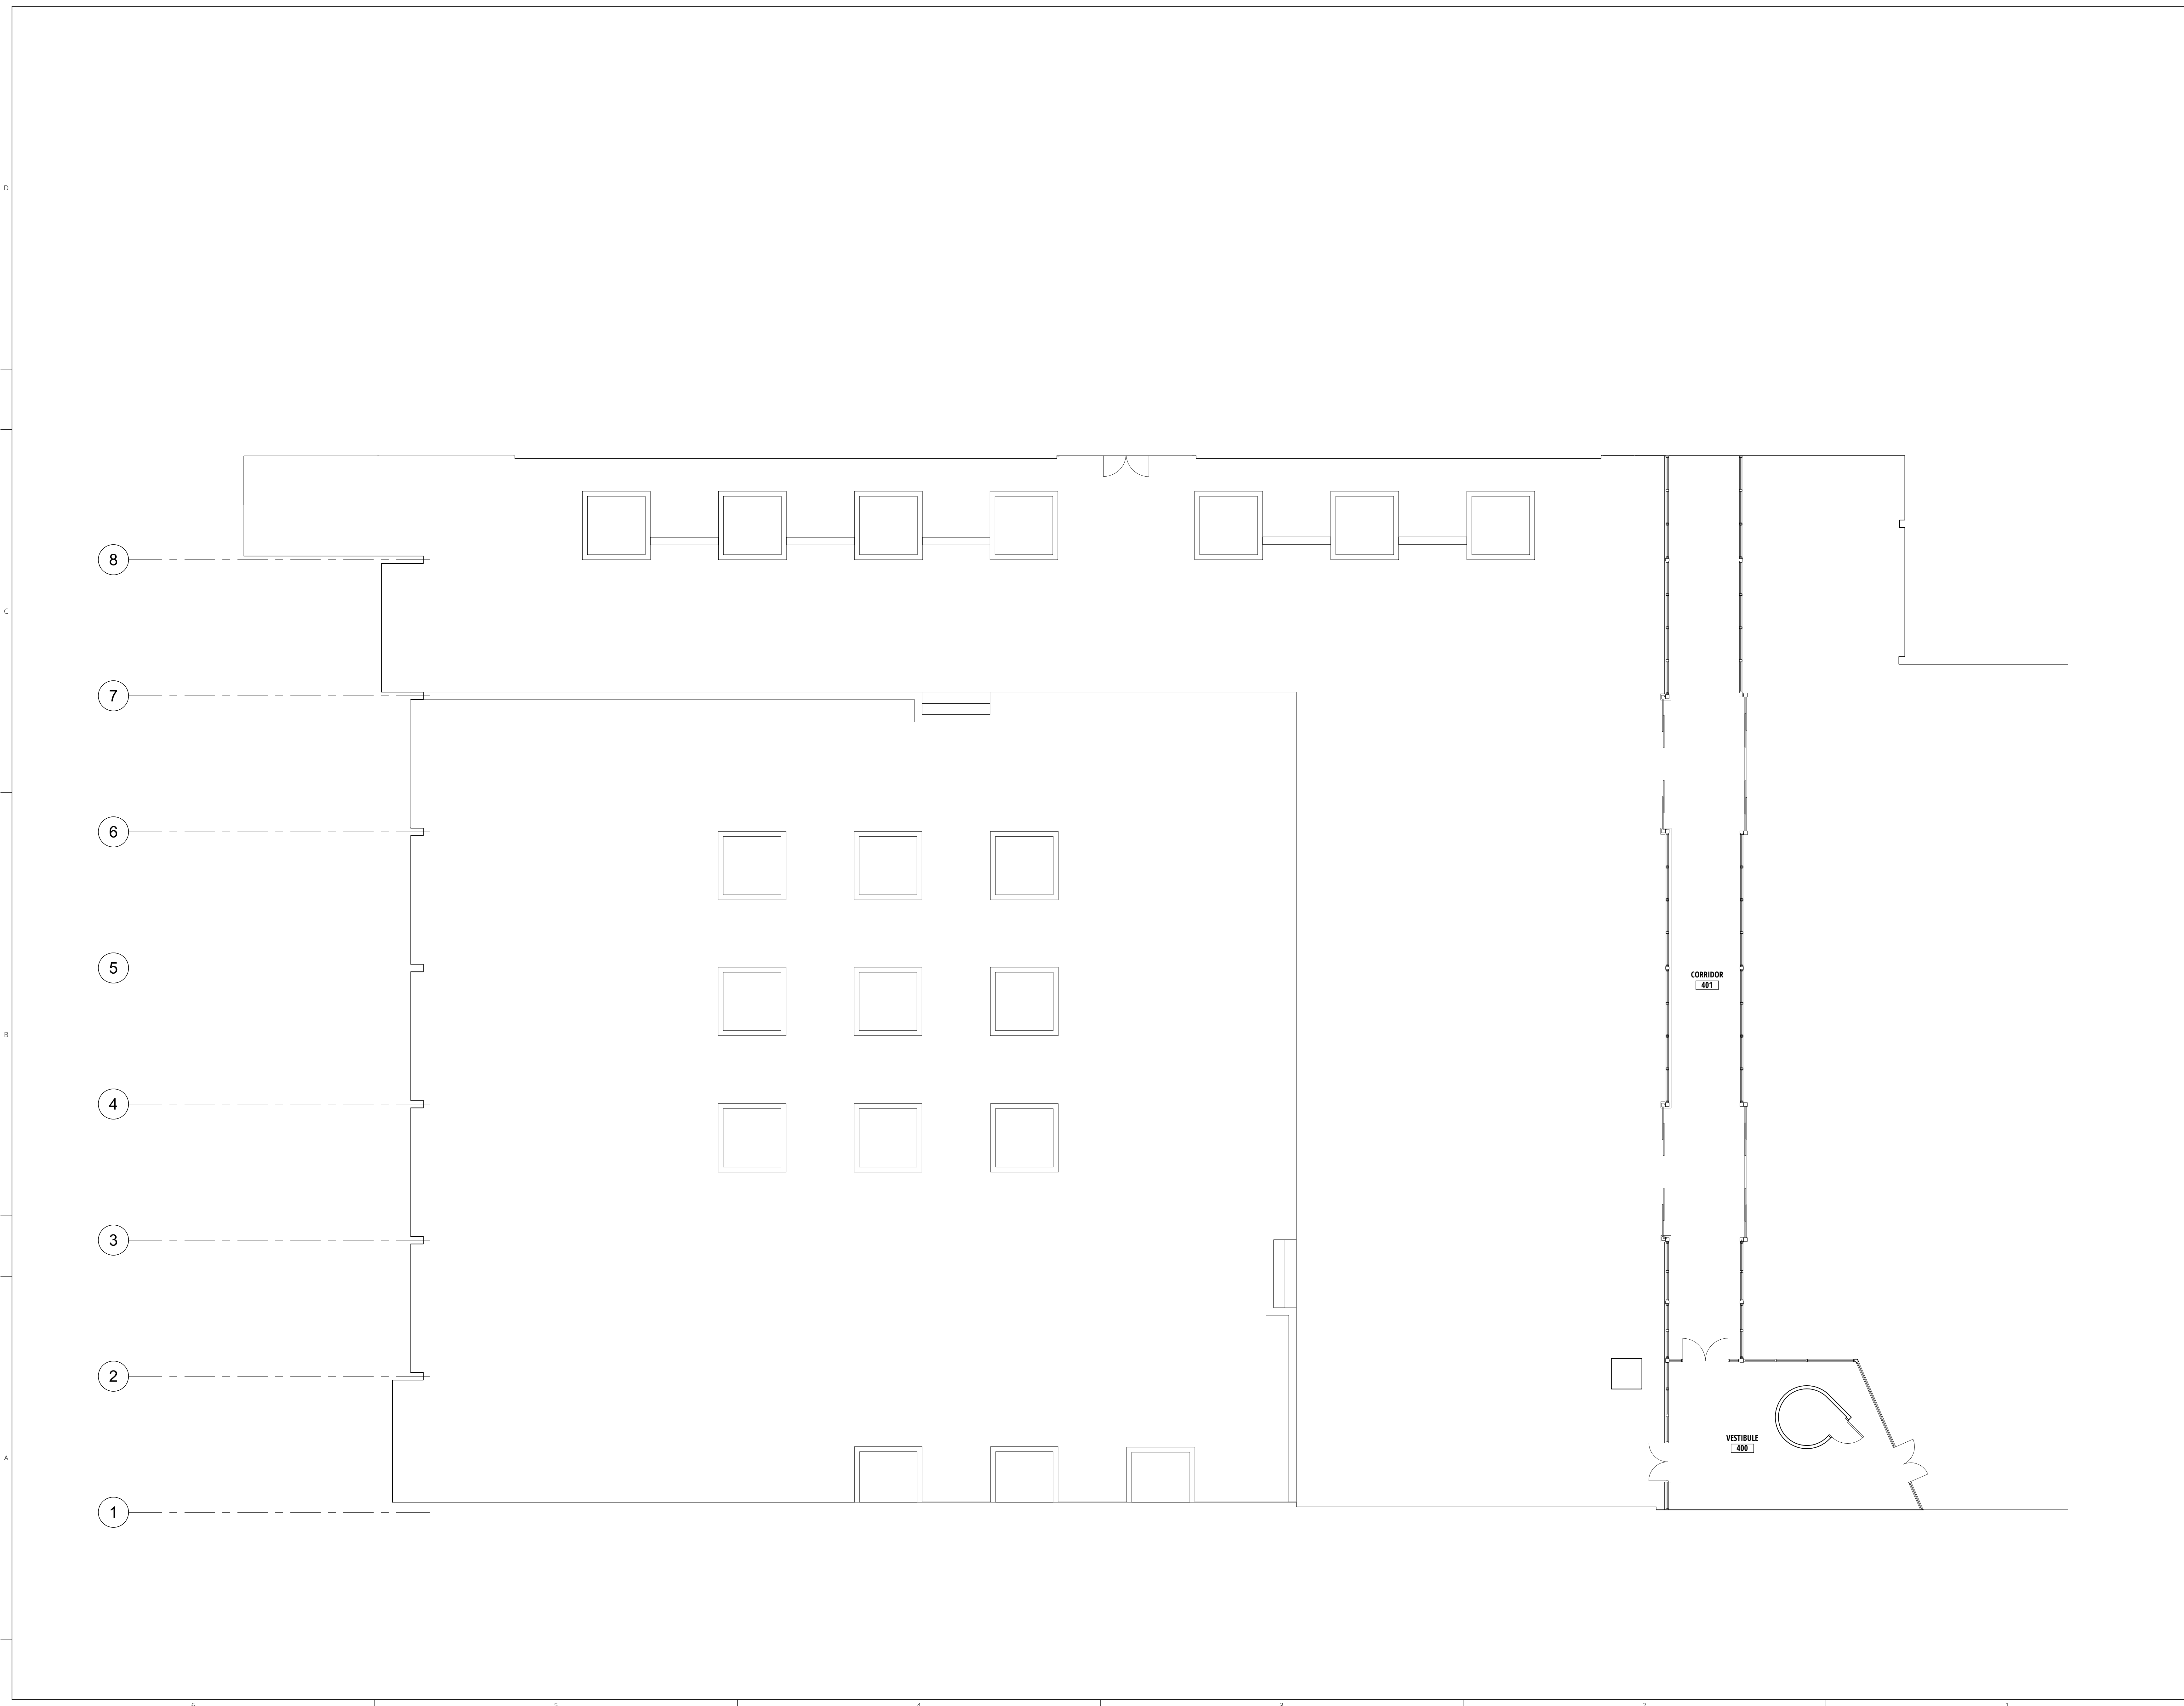

Boston Public Health Commission
Parking Garage


Project Location
Boston, MA

Deliverable
Existing Conditions
Not For Construction

Revisions/Notes

Sheet
Level R Floor Plan Part A
Scale: 1/8" = 1'-0"

A1.40

 

Boston Public Health Commission
Parking Garage

Project Location
Boston, MA

Deliverable
**Existing Conditions
Not For Construction**

Revisions/Notes

Sheet
**Level R Floor Plan Part B
Scale: 1/8" = 1'-0"**